


PROPOSTA 1

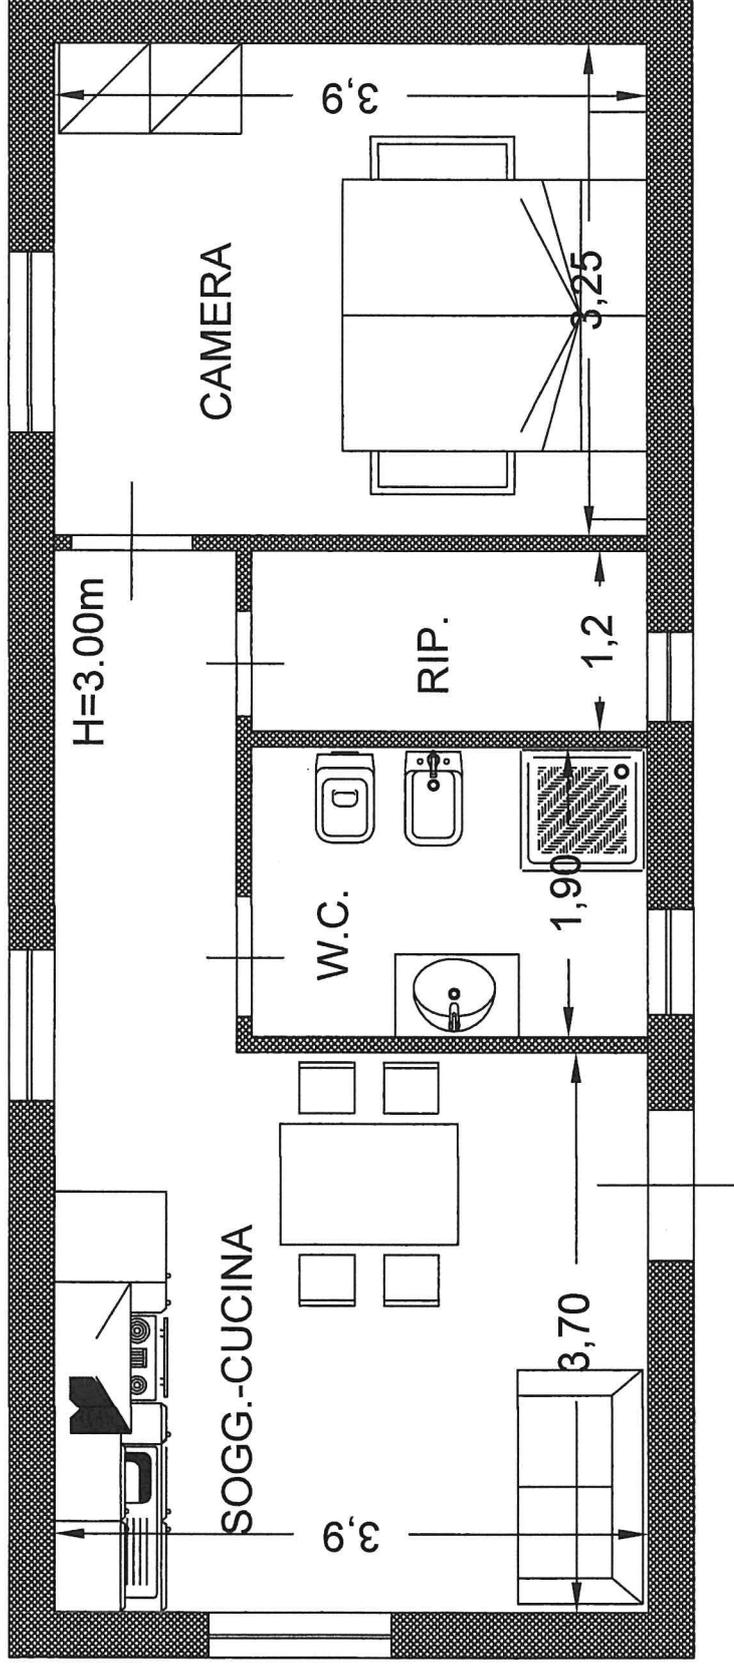


PIANO TERRA



SCALA 1/50

PROPOSTA 2

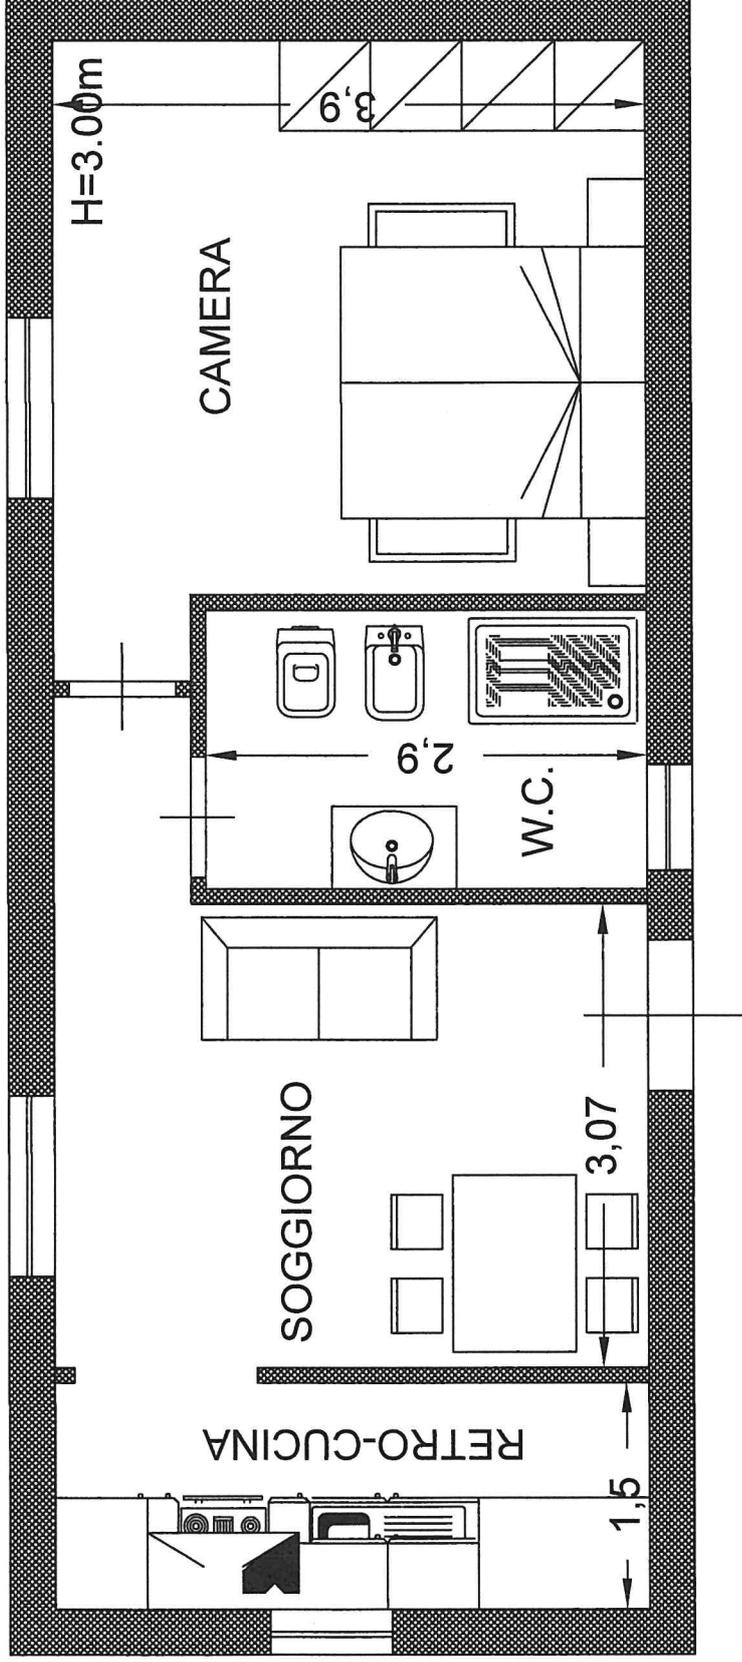


PIANO TERRA



SCALA 1/50

PROPOSTA 3

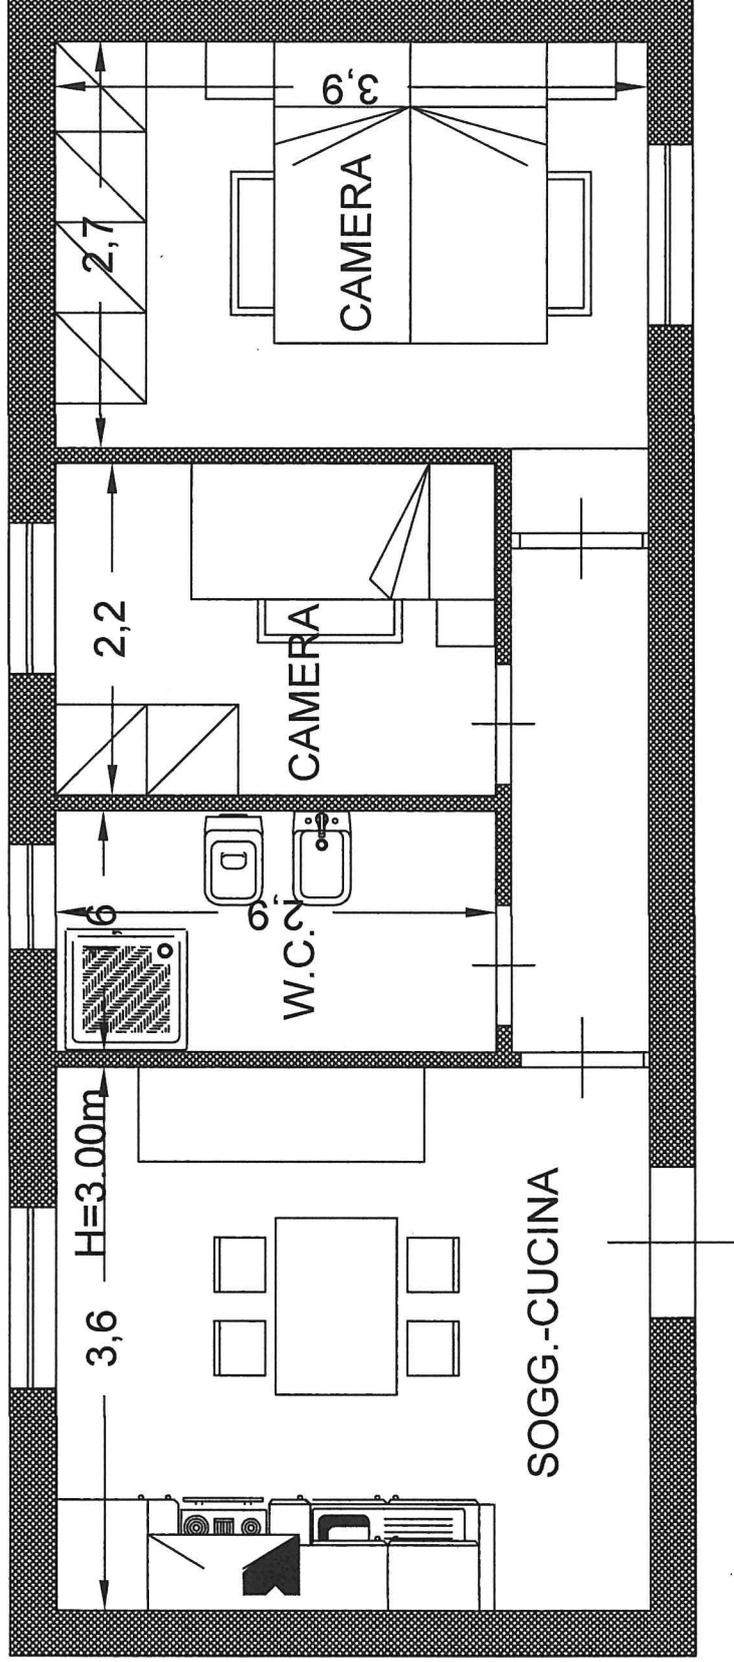

PIANO TERRA



SCALA 1/50